

CLOC Global Institute

May 5-7, 2025


Aria Resort & Casino - Bristlecone Ballroom - West Level 1 Las Vegas, NV



Show Information	
Show Name	CLOC Global Institute
Show Dates	May 5-7, 2025
Move-In	05/03/2025
Job #	L144720525
AE	Robin O'Berry

Item	Count
66in Round Table - 10 Chairs	43
Seating - Round Table	430

Inventory as of 02/17/2025			
Dimension	Size	Qty	SqFt
5'x5'	25	42	1,050
10'x10'	100	56	5,600
10'x20'	200	22	4,400
20'x20'	400	1	400
20'x70'	1,400	1	1,400
Totals:		122	12,850

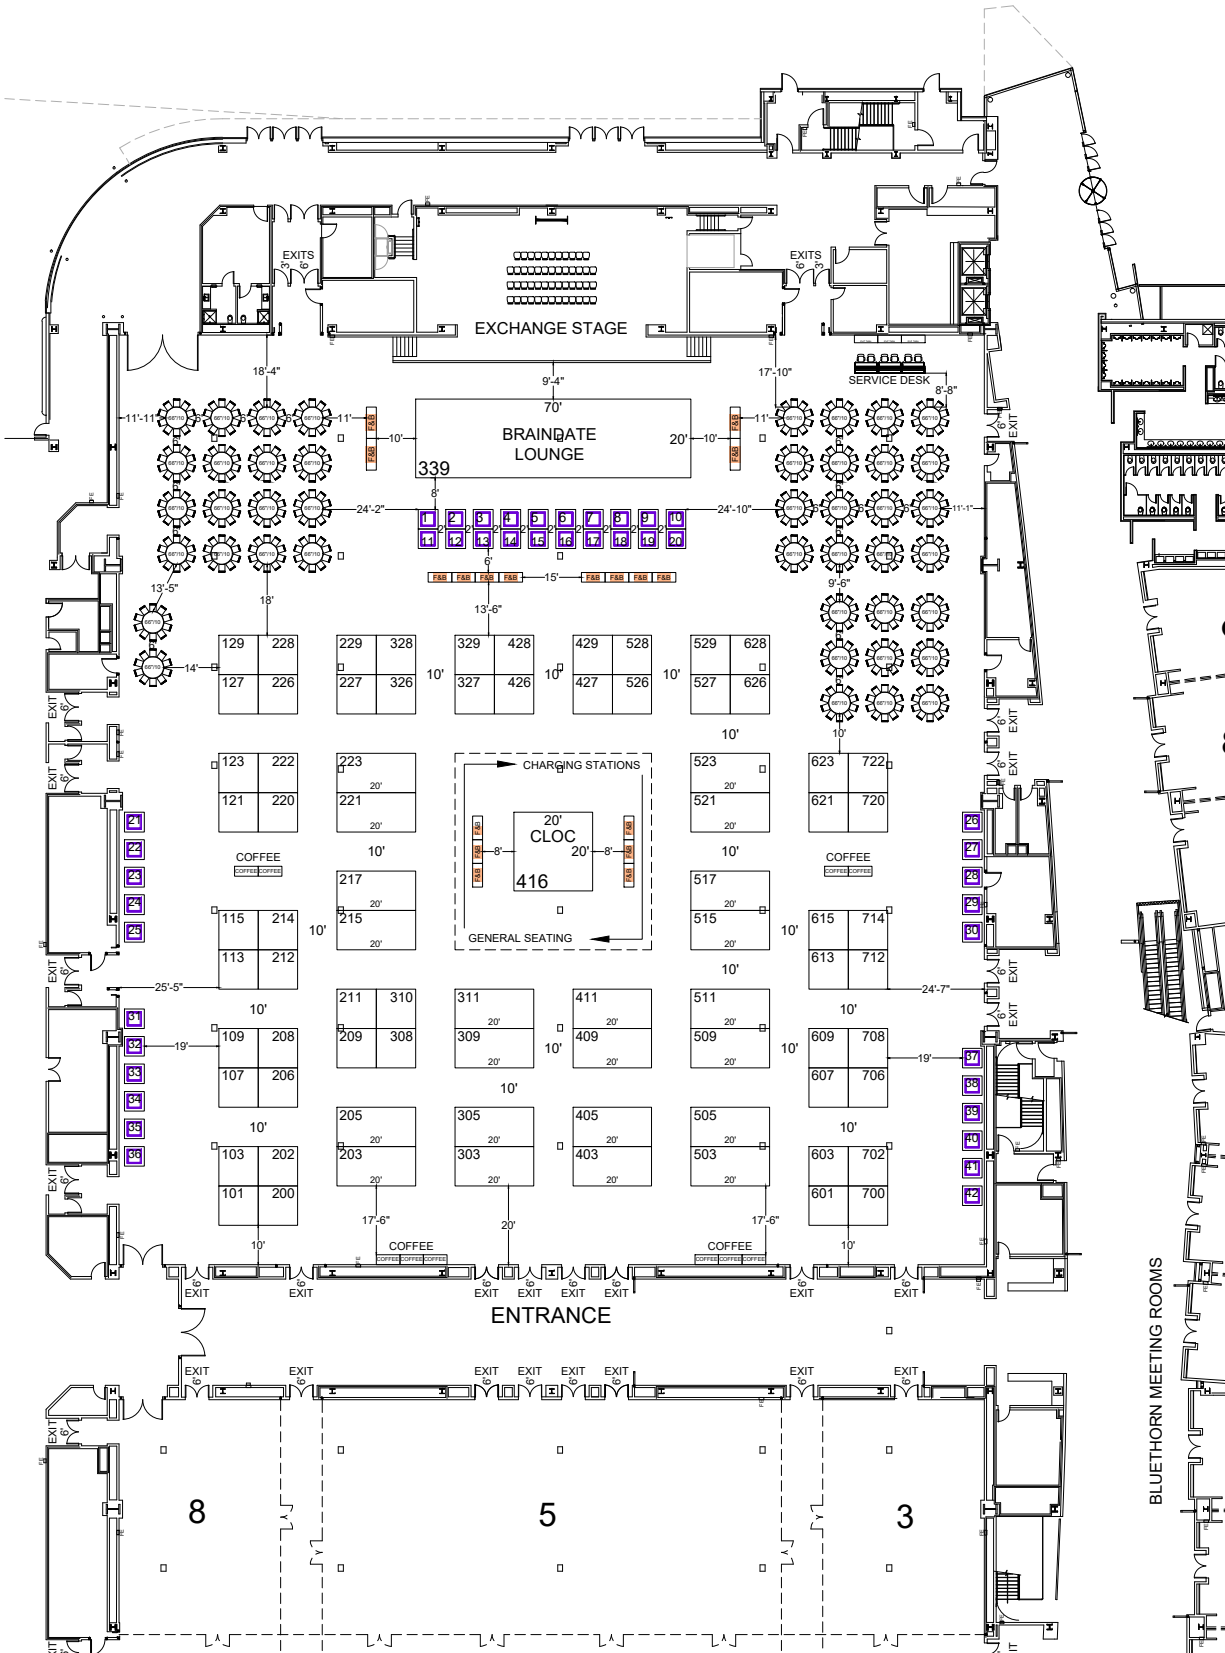

Floor Plan Legend	
FE	Fire Extinguisher
FS	Fire Strobe
FHC	Fire Hose Cabinet

Venue Info	
Building Name	Aria Resort & Casino
Hall	Bristlecone Ballroom
Floor	West Level 1
Address	3730 S Las Vegas Blvd Las Vegas, NV 89158

Drawing Information	
File Path	J:\Design Files\01_Floor Plans_01_SES SHOW FLOORPLANS\202505_MayCLOC Global Institute_L144720525
File Name	CLOC Global Institute_L144720525.dwg
Drawn By	Nicholas Pedersen
Last Saved	1/16/2025 2:42 PM
Saved By	Npedersen
Tab	Floorplan
Paper Size	ANSI full bleed A (11.00 x 8.50 Inches)
Scale	NTS

1531 Carroll Drive NW
Atlanta, GA 30318
(v) 404-720-8600
(f) 404-720-8750

Shepard Exposition Services has made every effort to ensure the accuracy of all information contained on this floor plan. However, no warranties, either expressed or implied, are made with respect to this floor plan. Verifying the locations of building columns, utilities, or other architectural components of the facility is the sole responsibility of the exhibitor/show management.

SUBJECT TO FIRE MARSHAL APPROVAL